



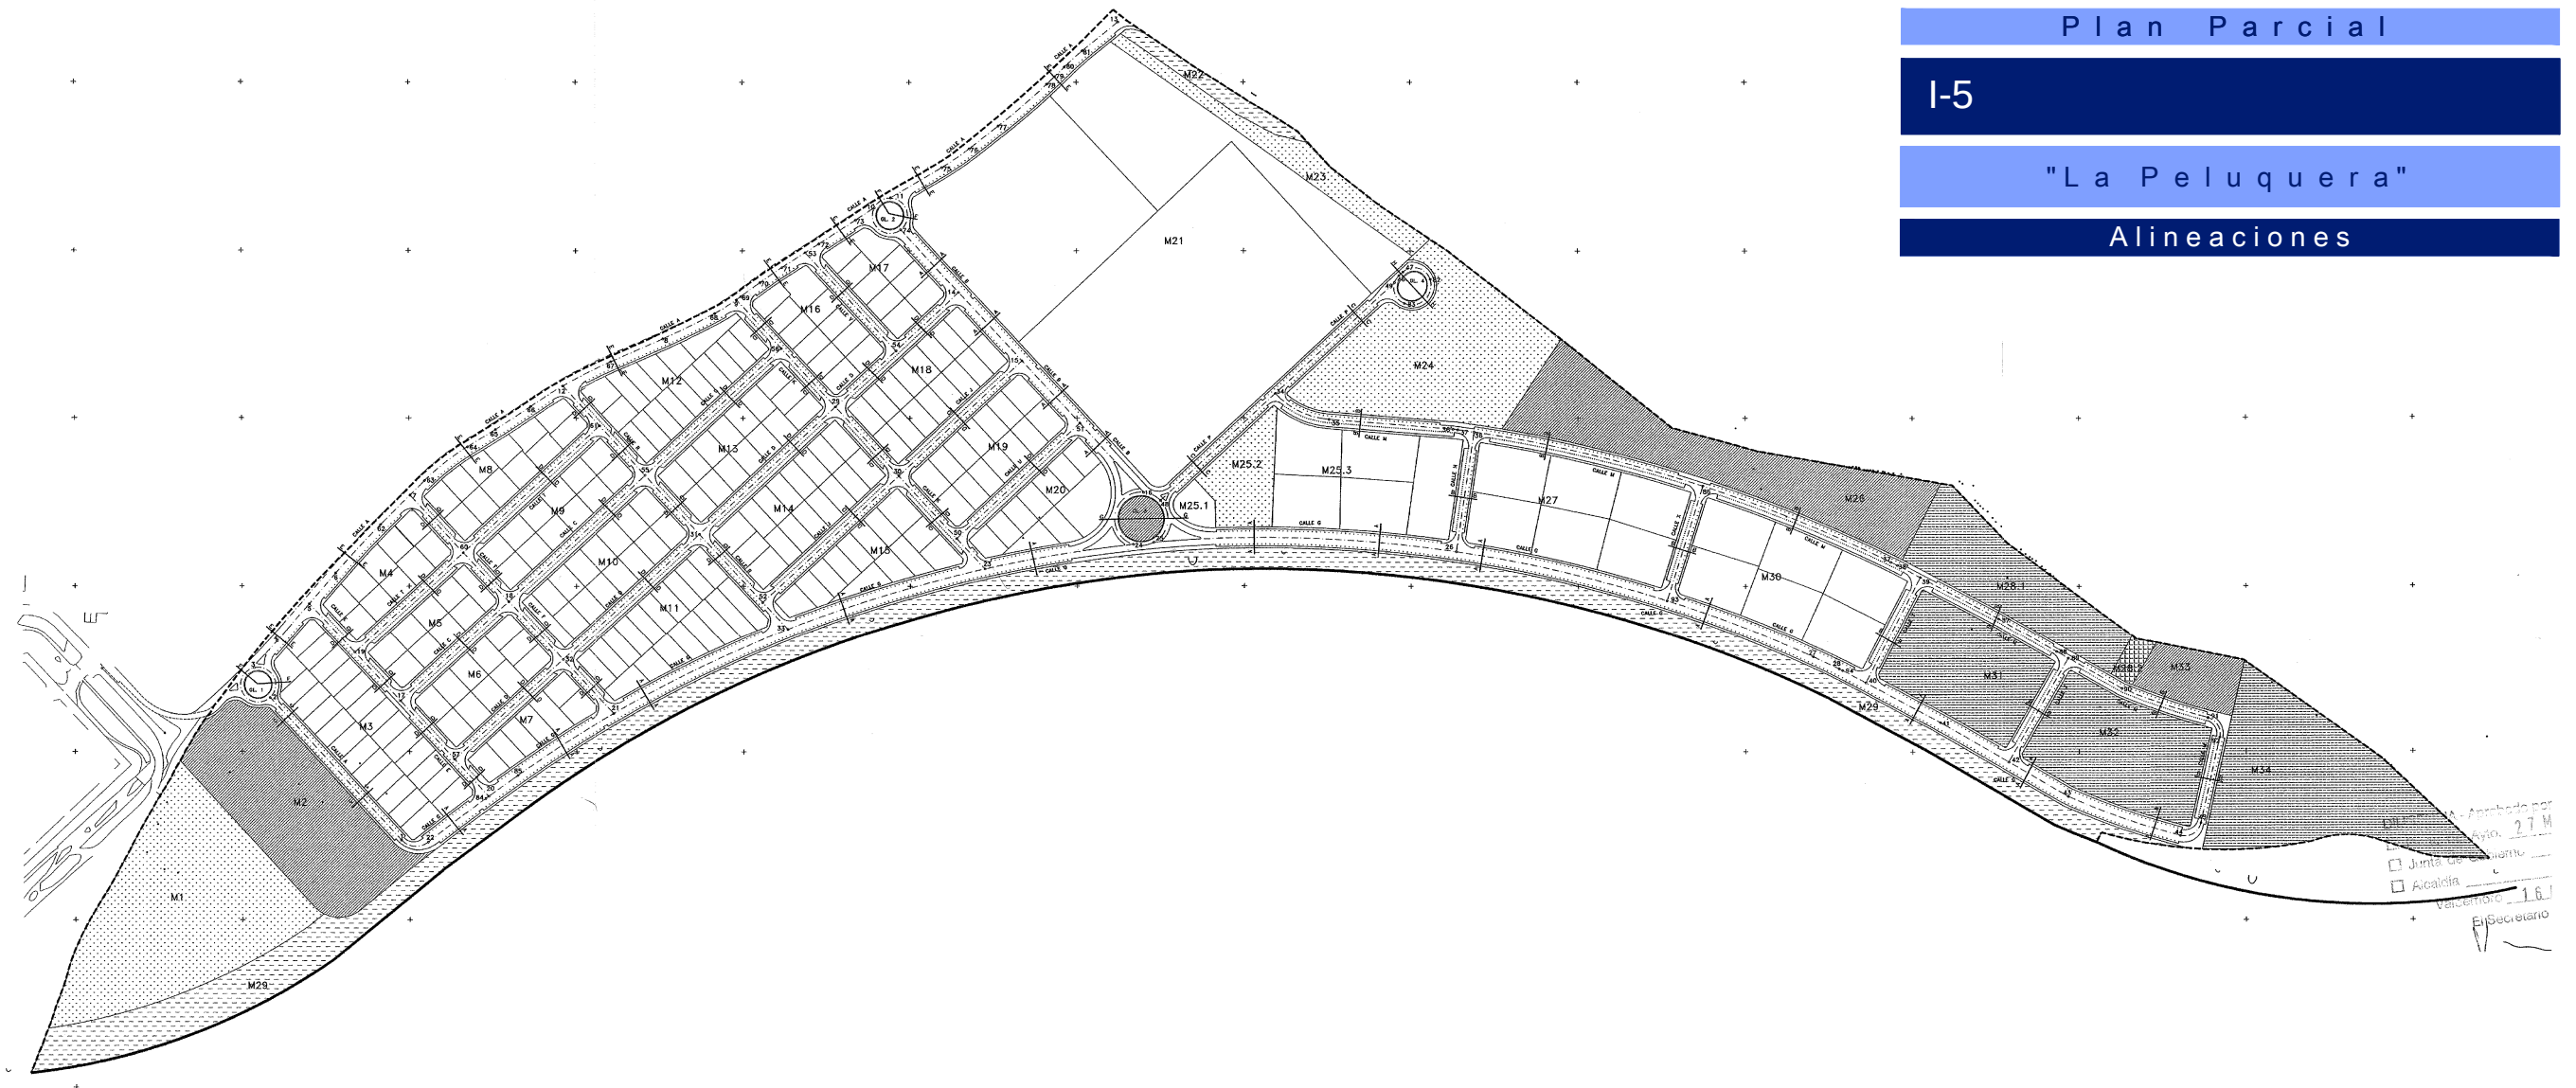

SECCIONES TIPO DEL VIARIO

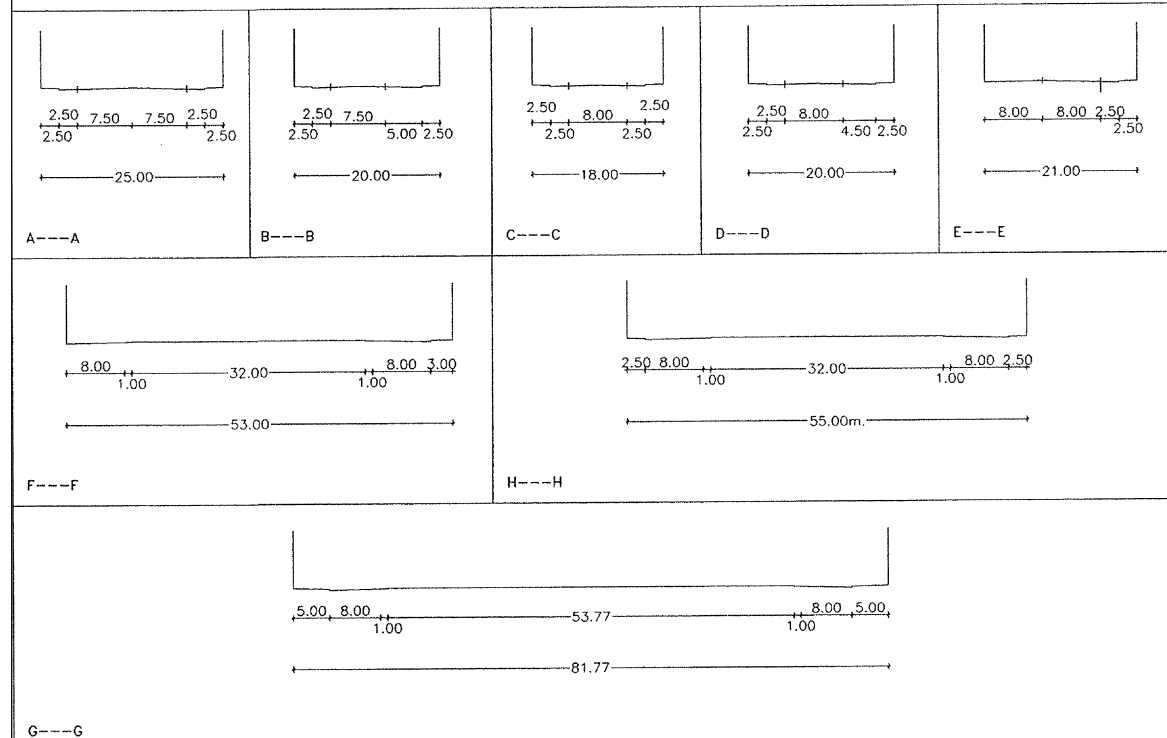

	LMITE DEL SECTOR
	EJE DEL VIARIO
A --- A	25.00m. = 2.50-2.50-15.00-2.50-2.50 m. CALLES B-G
B --- B	20.00m. = 2.50-2.50-7.50-5.00-2.50 m. CALLES M-N-X-Y-Z
C --- C	18.00m. = 2.50-2.50-8.00-2.50-2.50 m. CALLES A-P
D --- D	20.00m. = 2.50-2.50-8.00-4.50-2.50 m. CALLES C-D-E-F-J-K-R-T-U-V
E --- E	21.00m. = 8.00-8.00-2.50-2.50 m. CALLE A
F --- F	53.00m. = 8.00-1.00-32.00-1.00-8.00-3.00 m. GLORIETA 1 - GLORIETA 2
G --- G	81.77m. = 5.00-8.00-1.00-53.77-1.00-8.00-5.00 m. GLORIETA 3
H --- H	55.00m. = 2.50-8.00-1.00-32.00-1.00-8.00-2.50 m. GLORIETA 4

S/E

Nota: la presente documentación tiene valor puramente informativo, no da fe de su contenido, ni tiene carácter vinculante.

